



**FOOTING DETAIL
FRONT VIEW**
SCALE 1:20

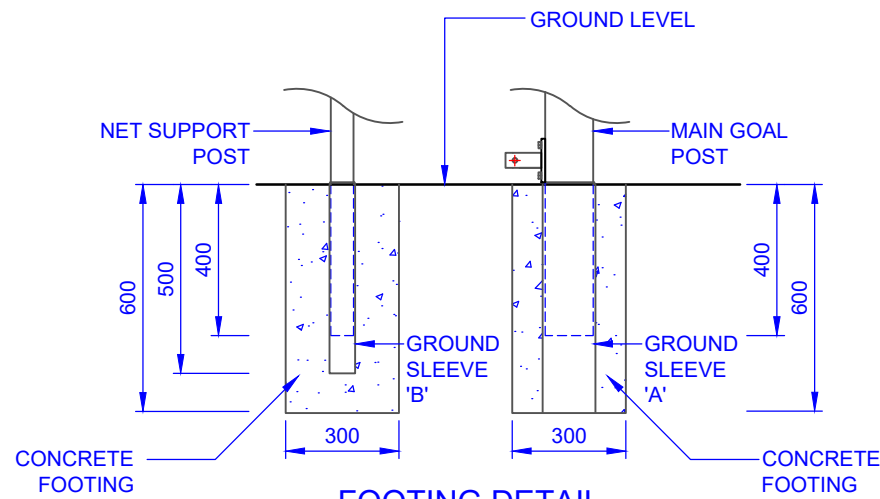

**FOOTING DETAIL
FRONT VIEW**
SCALE 1:20



**TOP VIEW
POST LOCATION**
SCALE 1:10

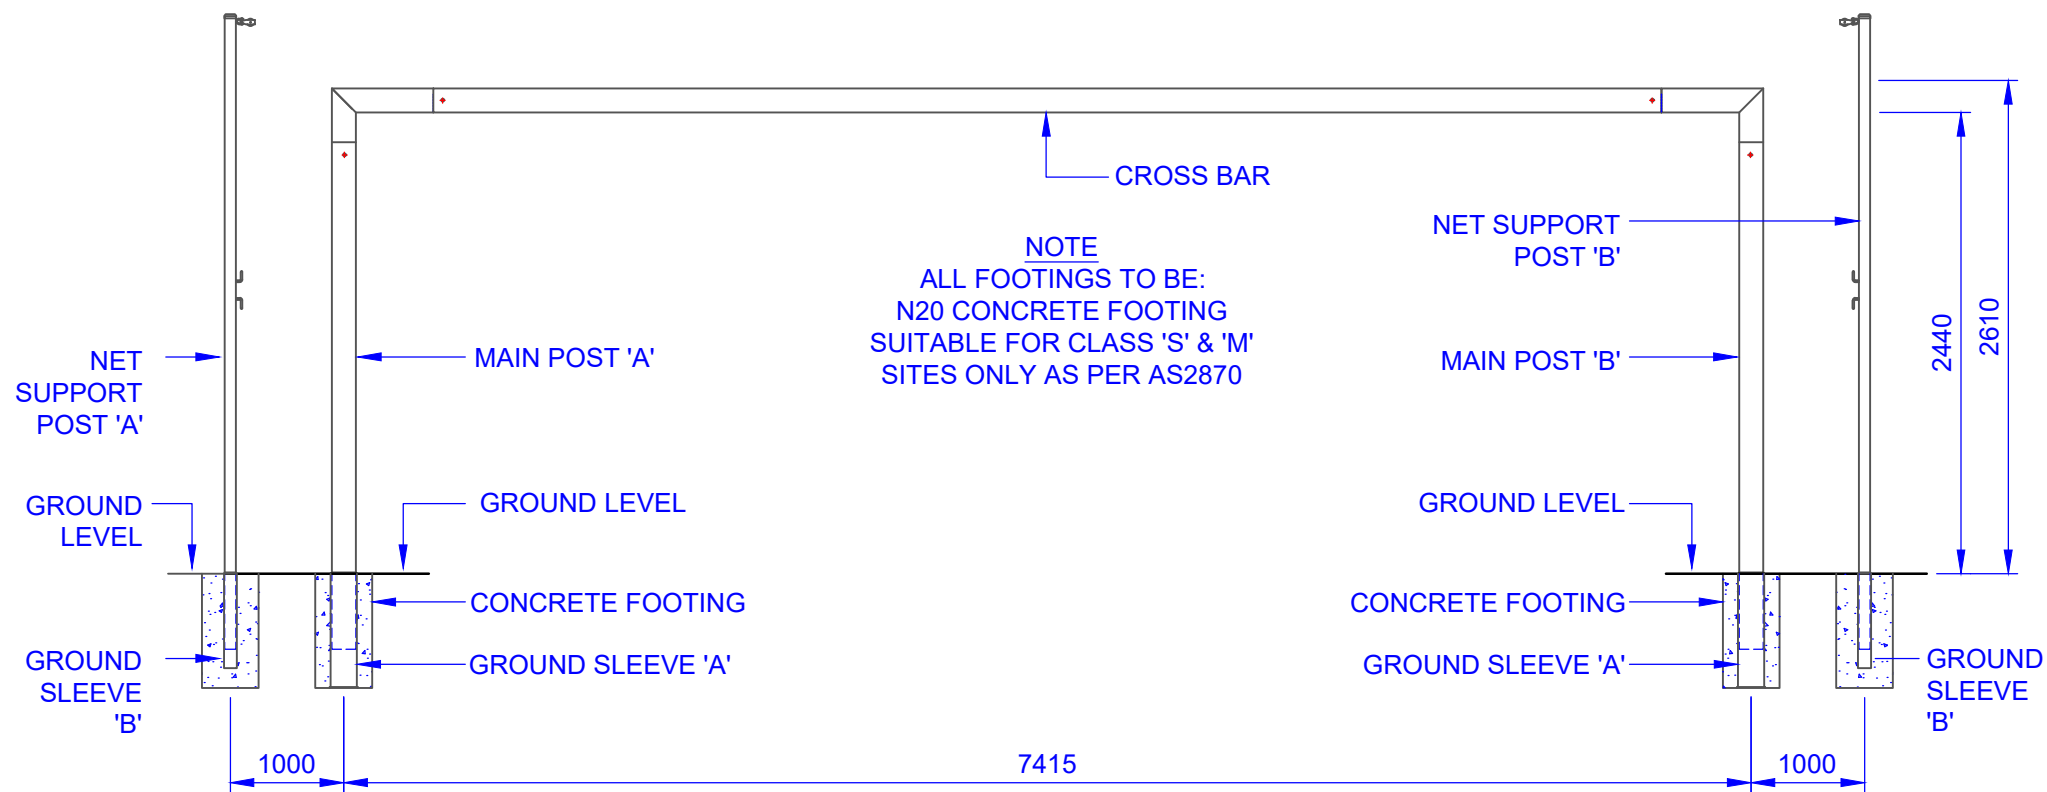

**FRONT VIEW
GALAXY 72s SOCCER GOAL**
SCALE 1:50

NOTE
ALL FOOTINGS TO BE:
N20 CONCRETE FOOTING
SUITABLE FOR CLASS 'S' & 'M'
SITES ONLY AS PER AS2870

TITLE: GALAXY 72s STADIUM SOCCER GOALS	
DRAWING NUMBER: POST POSITIONS AND FOOTING DETAILS	
DATE:	



Oz Ring Pty Ltd
Trading as:
Play Hard Sports Equipment
ABN 79 066 094 559
24 Ern Harley Drive
Burleigh Heads Qld 4220
Phone: (07) 5593 4494
Fax: (07) 5593 4338
Website: www.playhardsports.com.au
Email: email@playhardsports.com.au