




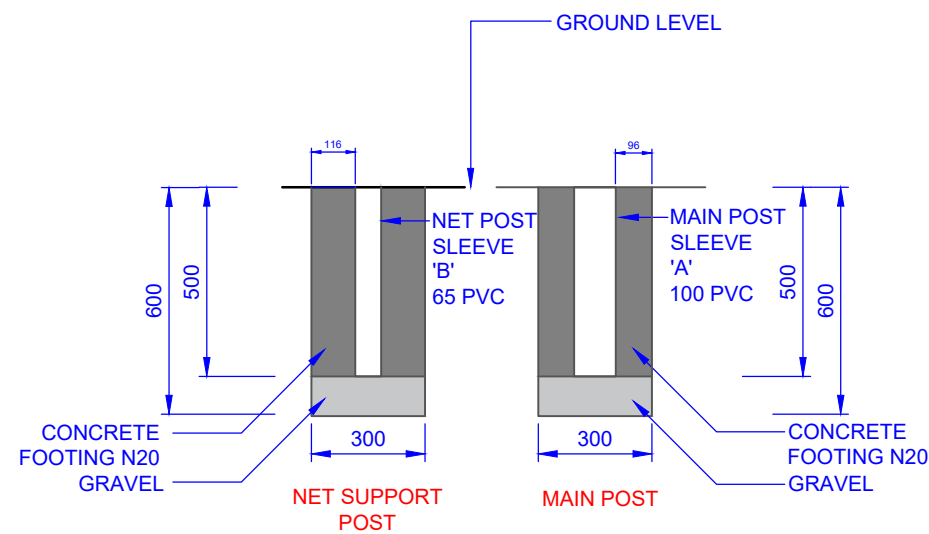


**FOOTING DETAIL
FRONT VIEW**
SCALE 1:20

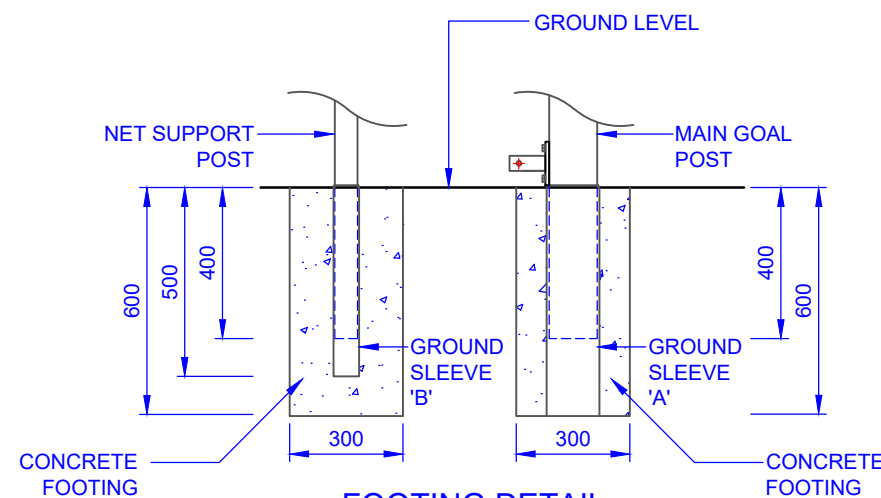

**FOOTING DETAIL
FRONT VIEW**
SCALE 1:20

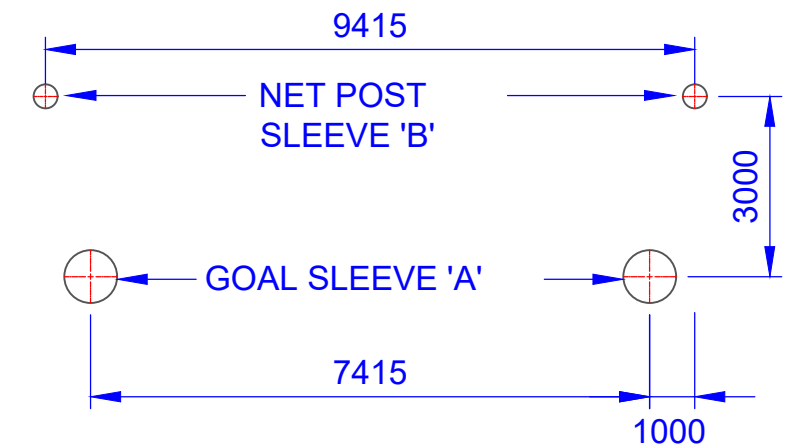

**TOP VIEW
POST LOCATION**
SCALE 1:10

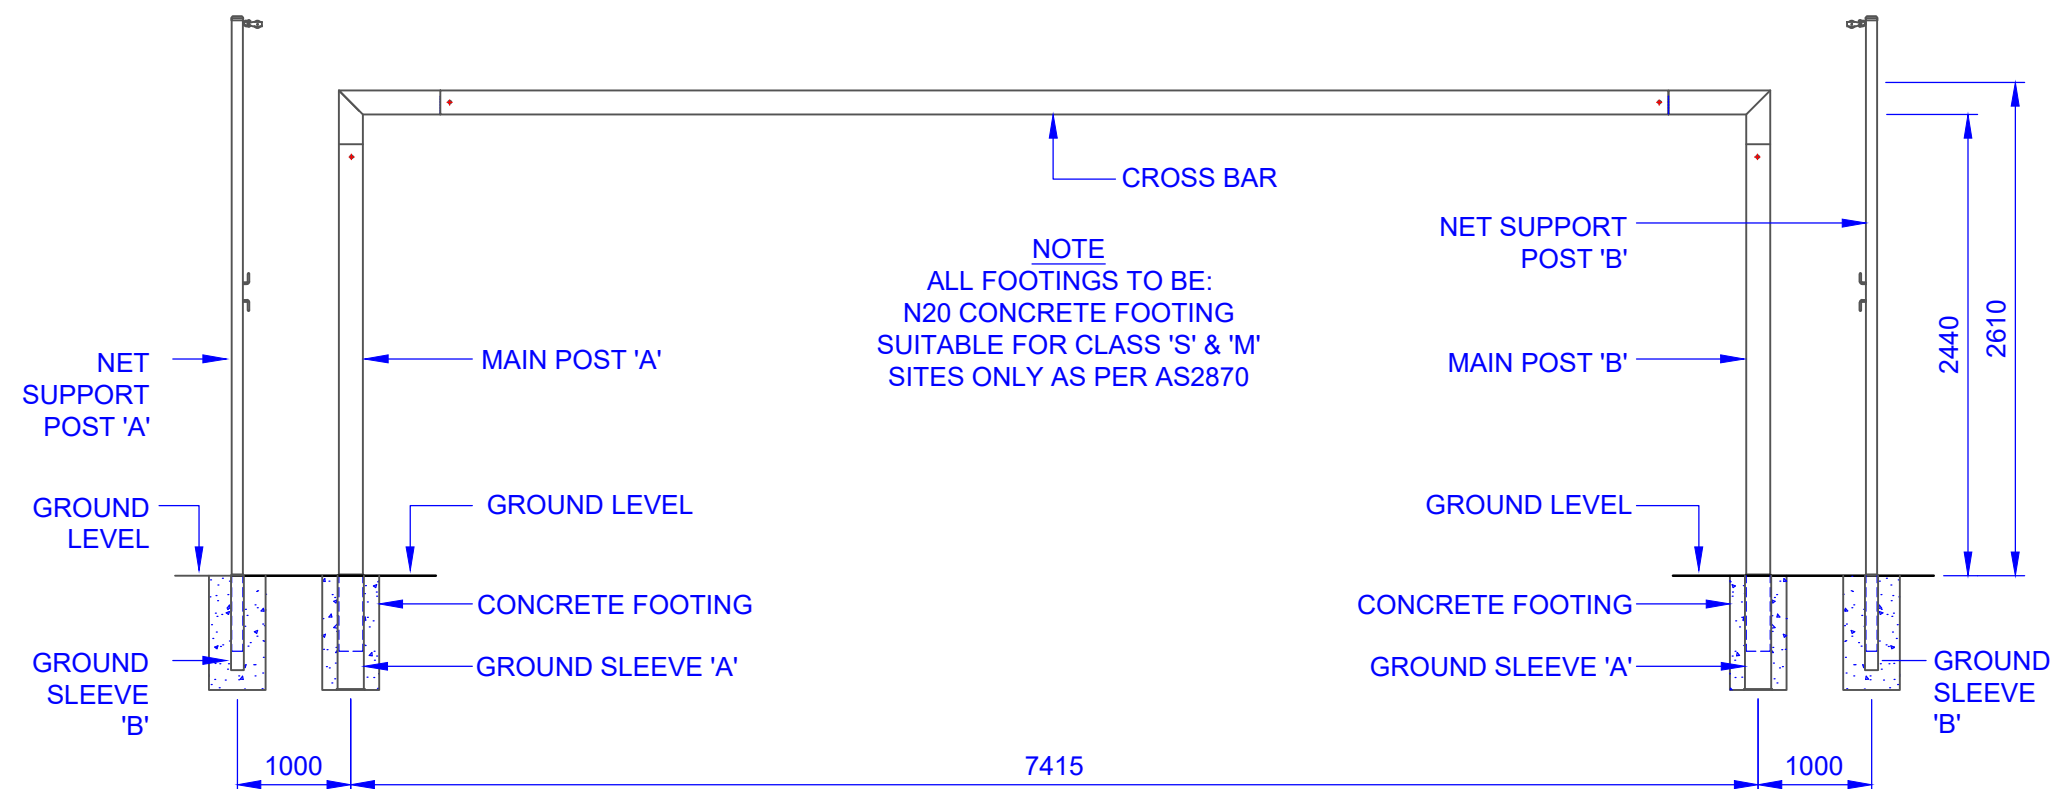

**FRONT VIEW
GALAXY 72s SOCCER GOAL**
SCALE 1:50

NOTE
ALL FOOTINGS TO BE:
N20 CONCRETE FOOTING
SUITABLE FOR CLASS 'S' & 'M'
SITES ONLY AS PER AS2870

TITLE:		GALAXY 72s STADIUM SOCCER GOALS	
DRAWING NUMBER:		POST POSITIONS AND FOOTING DETAILS	
DATE:			
			
Oz Ring Pty Ltd Trading as: Play Hard Sports Equipment ABN 79 066 094 559 13 Alex Fisher Drive Burleigh Heads Qld 4220 Phone: (07) 5593 4494 Fax: (07) 5593 4338 Website: www.playhardsports.com.au Email: email@playhardsports.com.au			